


KUB 17 RET - element H=600mm

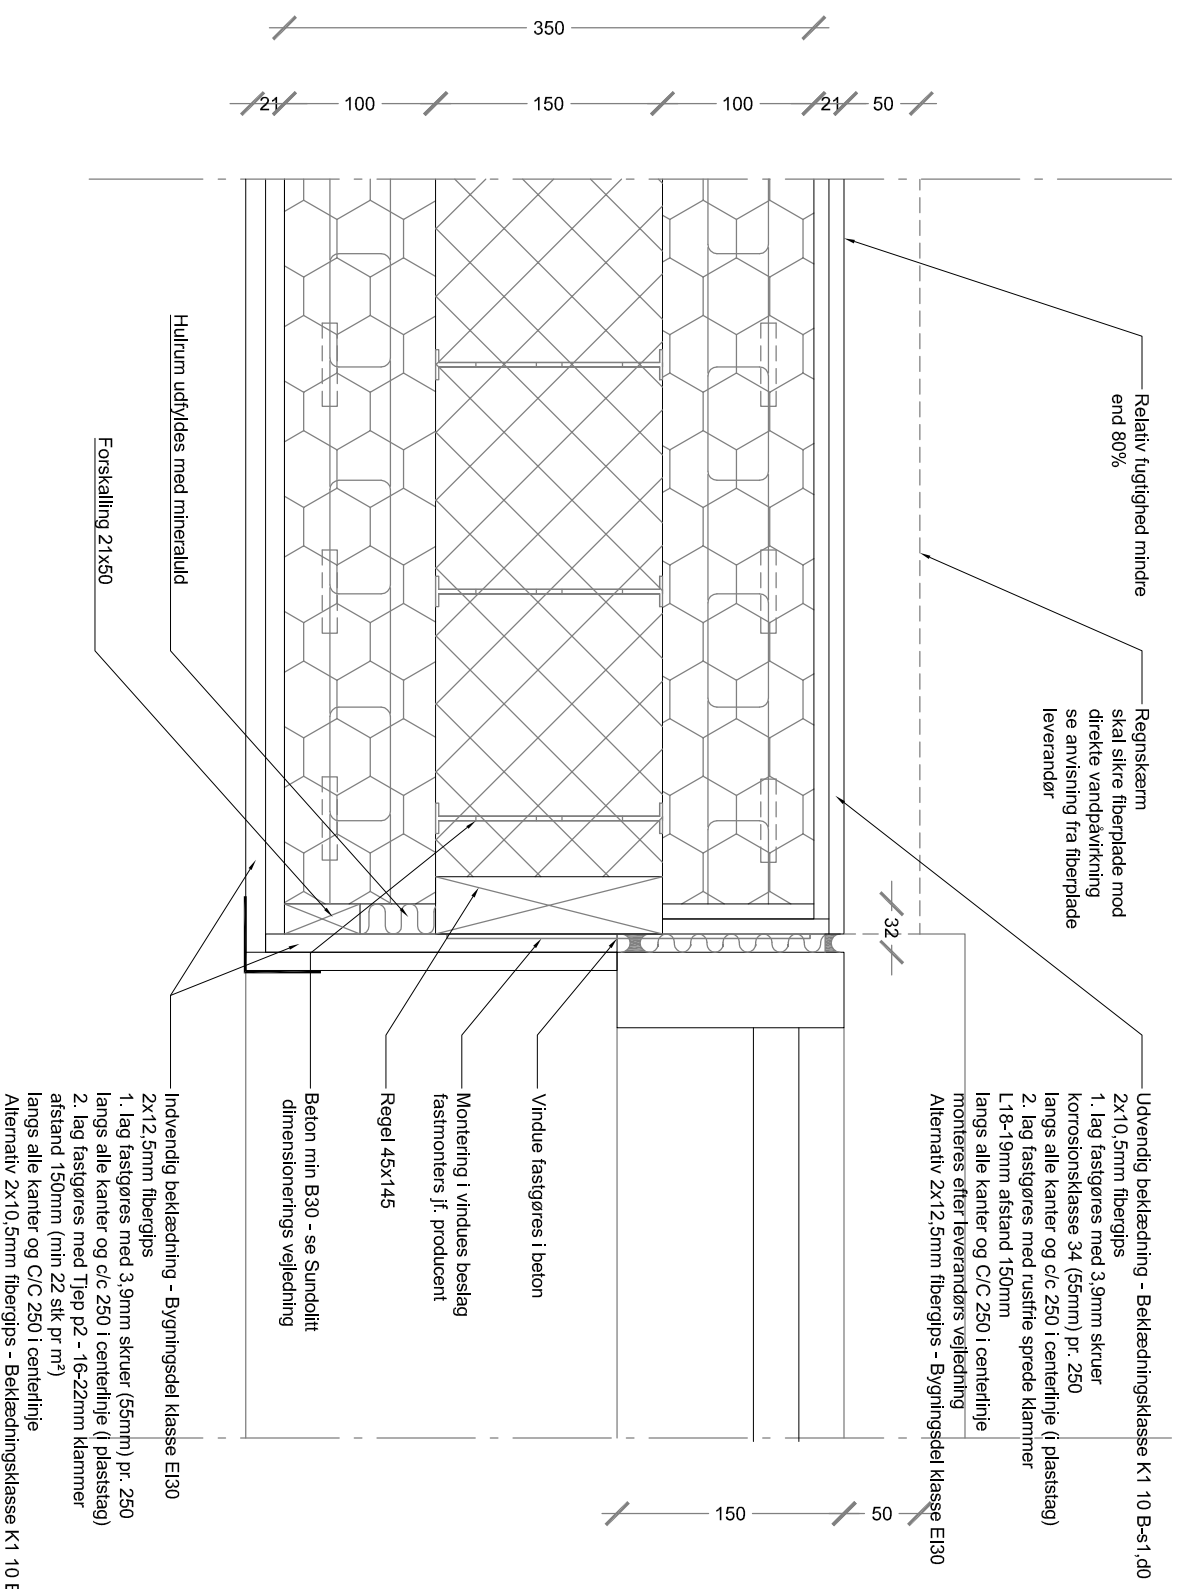

DETALJE		Tegnr.: K.2.04	
Emne:	KUB-Element Normalsnit	Dato:	01.01.2019
Vandret snit v. vindue K17		Mål:	1:5
· Industrivej 8, 3550 Slangerup · Krog Skolevej 3, 7190 Billund · Silkeborgvej 14-16, 8800 Viborg		Tlf.: 7011 1020	E-mail: tag@sundolift.com

